



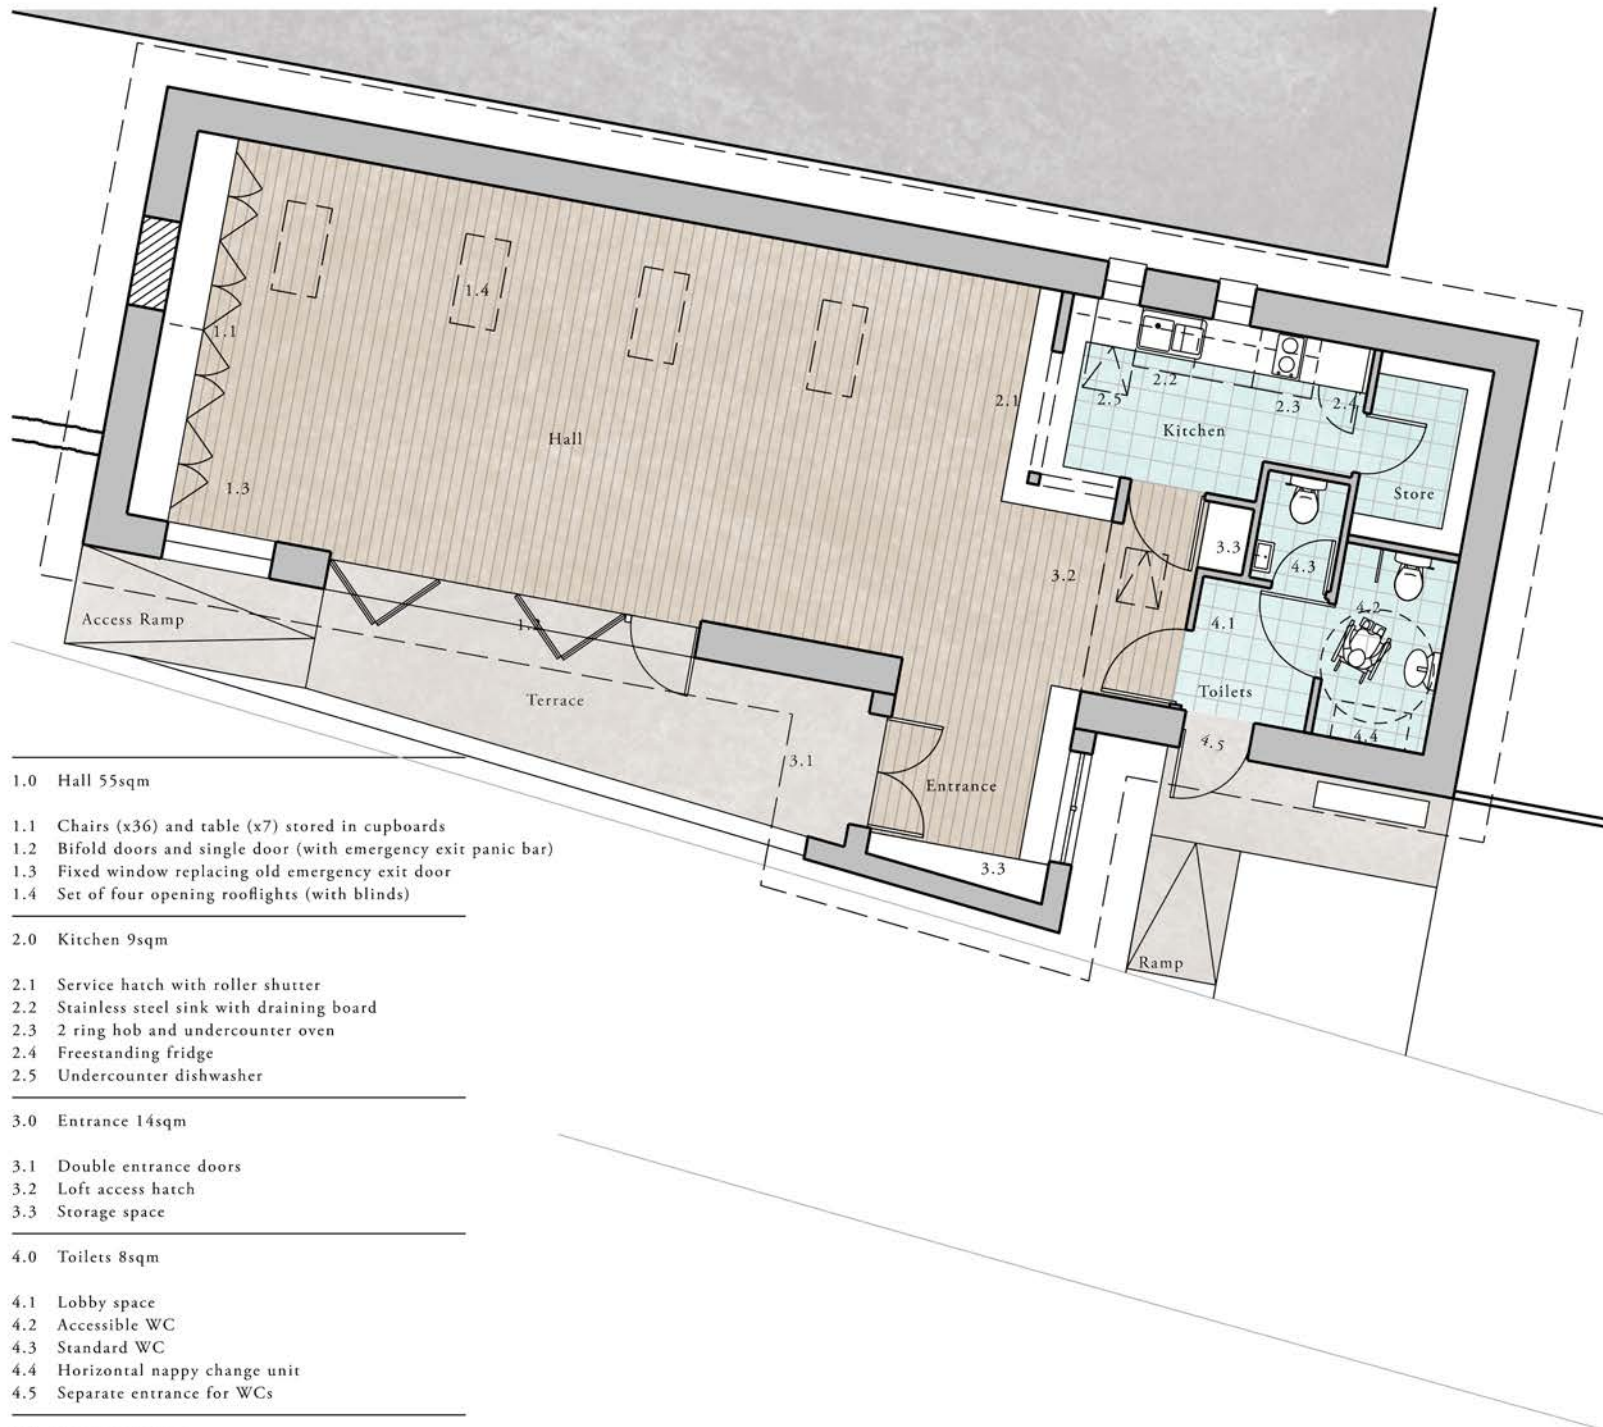

NOTES

1. Drawings based on survey by GS.
2. Do not scale from drawing and use written dimensions where given only.
3. Dimensions where given refer to structural dimensions unless otherwise stated.
4. All dimensions and conditions to be verified on site prior to the commencement.
5. All drawings to be read in conjunction with all other consultant drawings, all specification.
6. Drawings to be used for the purpose for which they have been prepared only.

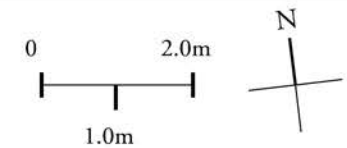

Drawing Record

a	05 09 2022 Changes after meeting
b	-
c	-

Proposed Ground Floor Plan

title

Village Hall project

Piddinghoe

site

GS024_S101

drawing no.

1:100 @ A4

scale

Feb 2018

date created


A 05 09 2022

revision

G.S


GUYLEE SIMMONDS ARCHITECTS

hello@guyleesimmonds.com
 www.guyleesimmonds.com
 registered in the UK 11087556
 registered in Norway 927 356 813

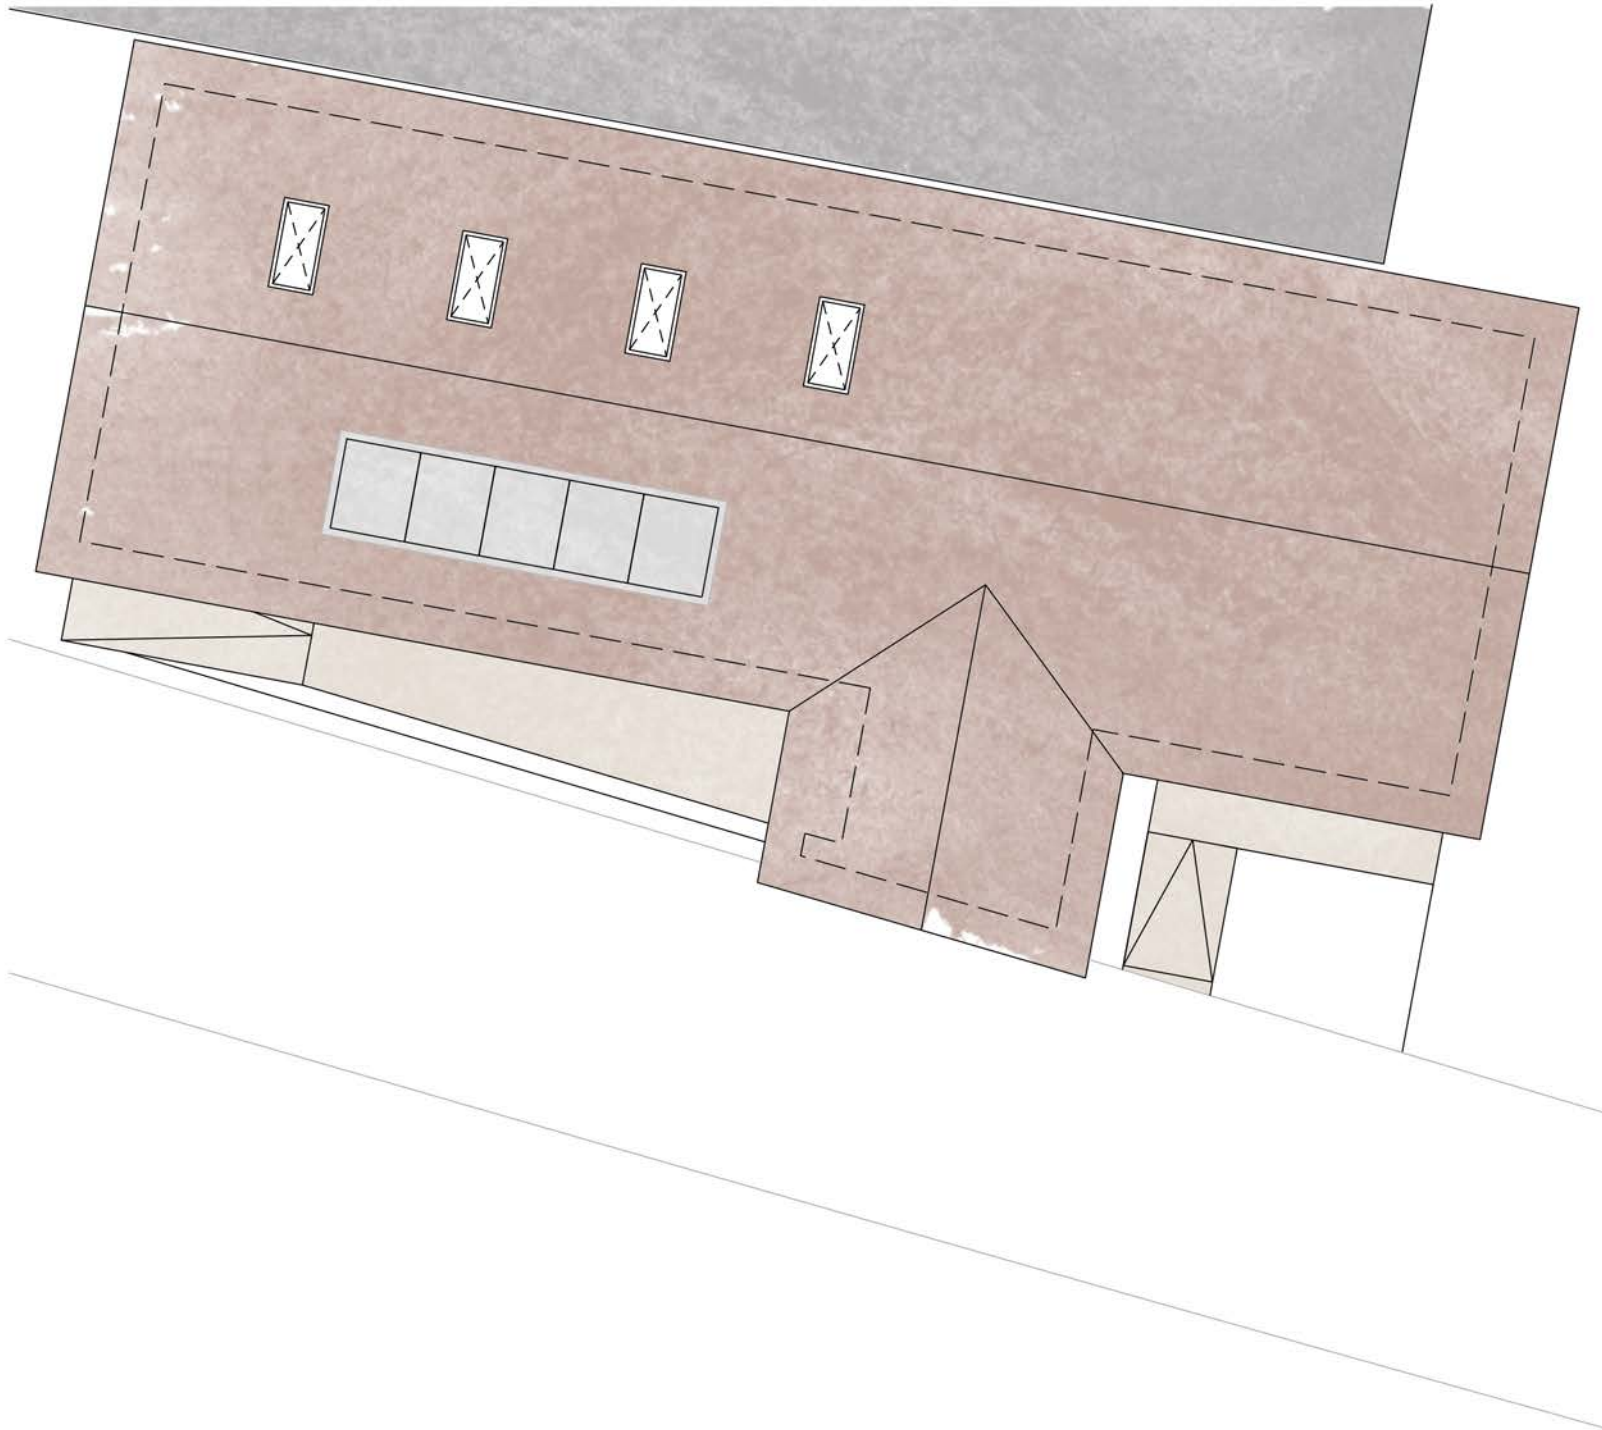

NOTES

1. Drawings based on survey by GS.
2. Do not scale from drawing and use written dimensions where given only.
3. Dimensions where given refer to structural dimensions unless otherwise stated.
4. All dimensions and conditions to be verified on site prior to the commencement.
5. All drawings to be read in conjunction with all other consultant drawings, all specification.
6. Drawings to be used for the purpose for which they have been prepared only.

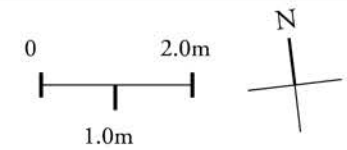

Drawing Record

a -
b -
c -

Proposed
Roof
Plan

title

Village Hall
project

Piddinghoe

site

GS024_S102

drawing no.

1:100 @ A4

scale

Feb 2018

date created


-

revision

G.S

GUYLEE SIMMONDS ARCHITECTS

hello@guyleesimmonds.com
www.guyleesimmonds.com
registered in the UK 11087556
registered in Norway 927 356 813

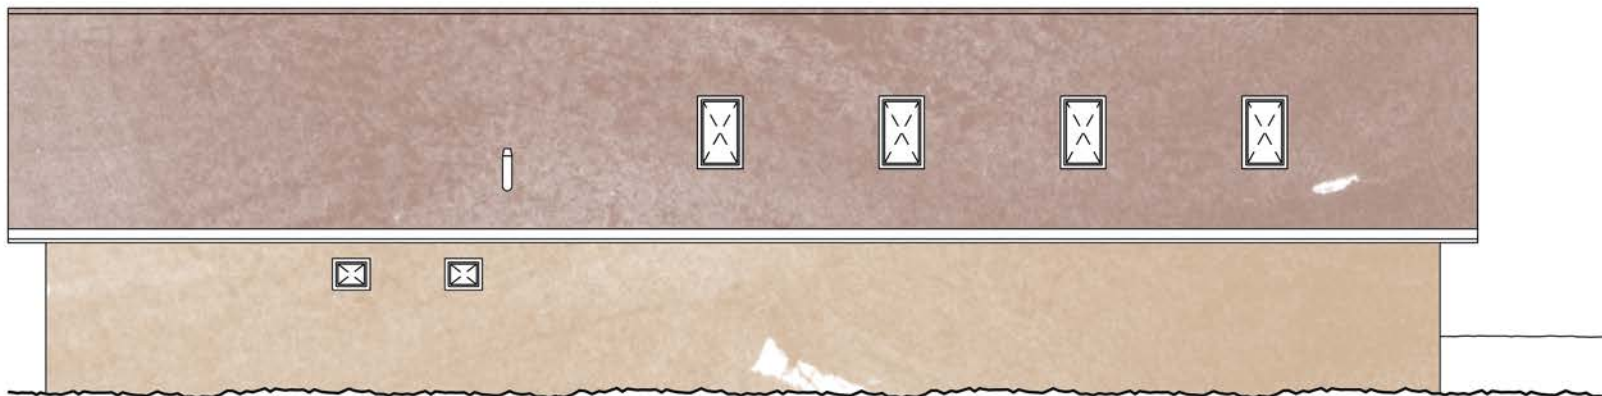


North Elevation

Roof Apex +5300mm

Eaves +2225mm


FFL +/- 0mm

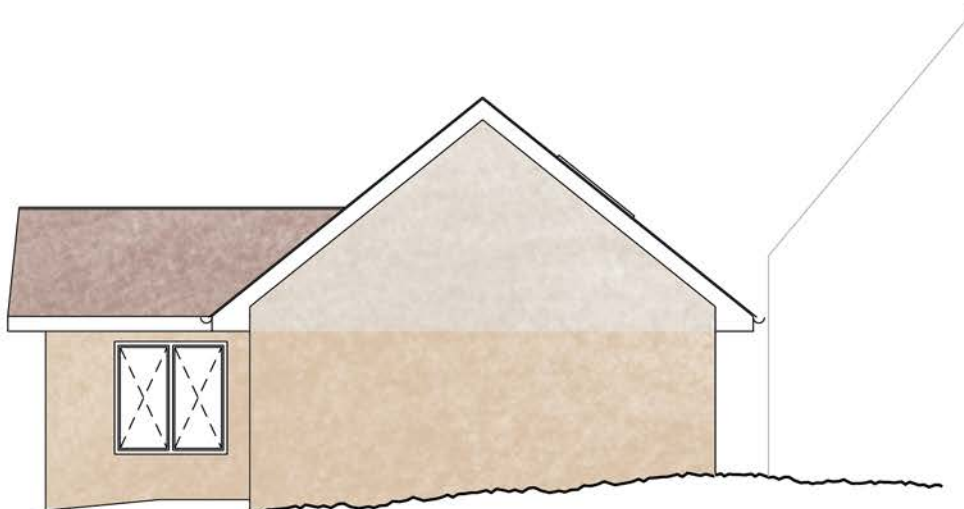

East Elevation

NOTES

1. Drawings based on survey by GS.
2. Do not scale from drawing and use written dimensions where given only.
3. Dimensions where given refer to structural dimensions unless otherwise stated.
4. All dimensions and conditions to be verified on site prior to the commencement.
5. All drawings to be read in conjunction with all other consultant drawings, all specification.
6. Drawings to be used for the purpose for which they have been prepared only.

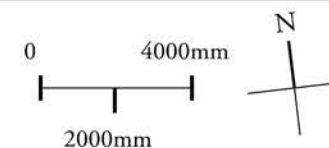

Drawing Record

a -
b -
c -

Proposed
Ground Floor
Plan

title

Village Hall
project

Piddinghoe

site

GS024_S201
drawing no.

1:100 @ A4
scale

Feb 2018
date created

-
revision


G.S

GUYLEE SIMMONDS RIBA

Architect
DipArch MArch BSc (Hons)
www.guyleesimmonds.co.uk




South Elevation

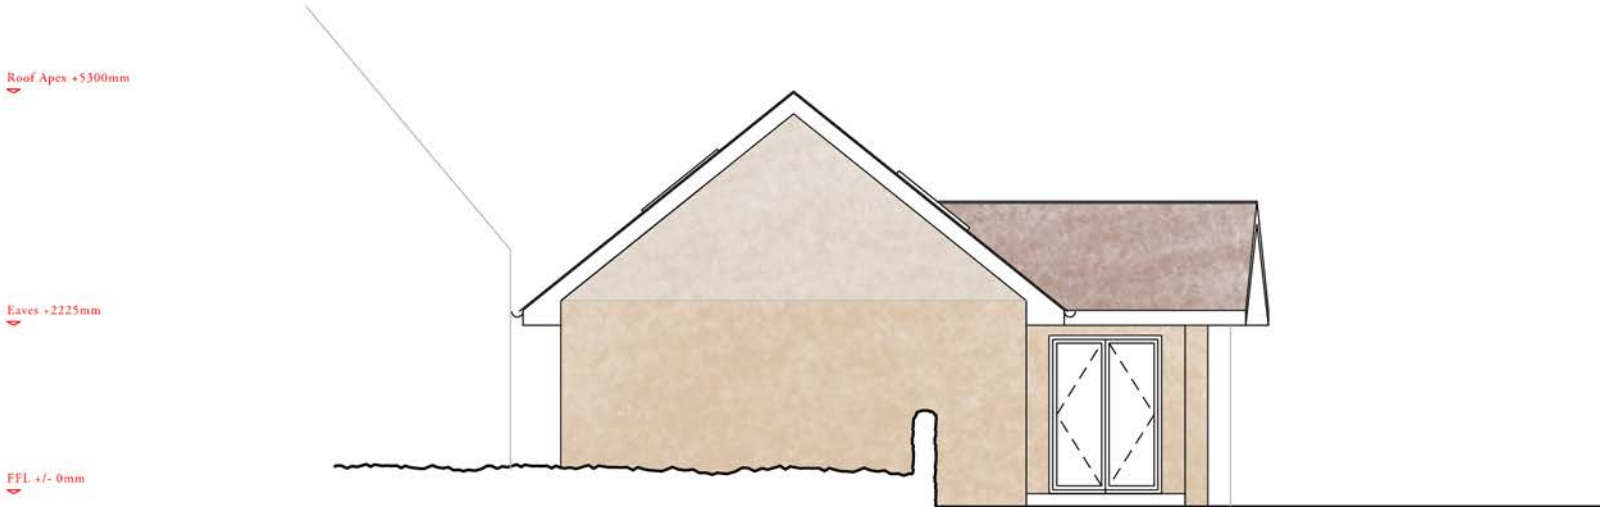

West Elevation

- NOTES
1. Drawings based on survey by GS.
 2. Do not scale from drawing and use written dimensions where given only.
 3. Dimensions where given refer to structural dimensions unless otherwise stated.
 4. All dimensions and conditions to be verified on site prior to the commencement.
 5. All drawings to be read in conjunction with all other consultant drawings, all specification.
 6. Drawings to be used for the purpose for which they have been prepared only.

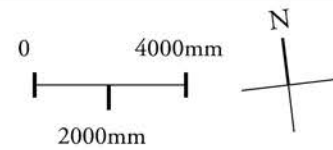

Drawing Record

a -
b -
c -

Proposed
Ground Floor
Plan

title

Village Hall
project

Piddinghoe

site

GS024_S202
drawing no.

1:100 @ A4
scale


Feb 2018
date created

-
revision

G.S

GUYLEE SIMMONDS RIBA

Architect
DipArch MArch BSc (Hons)
www.guyleesimmonds.co.uk

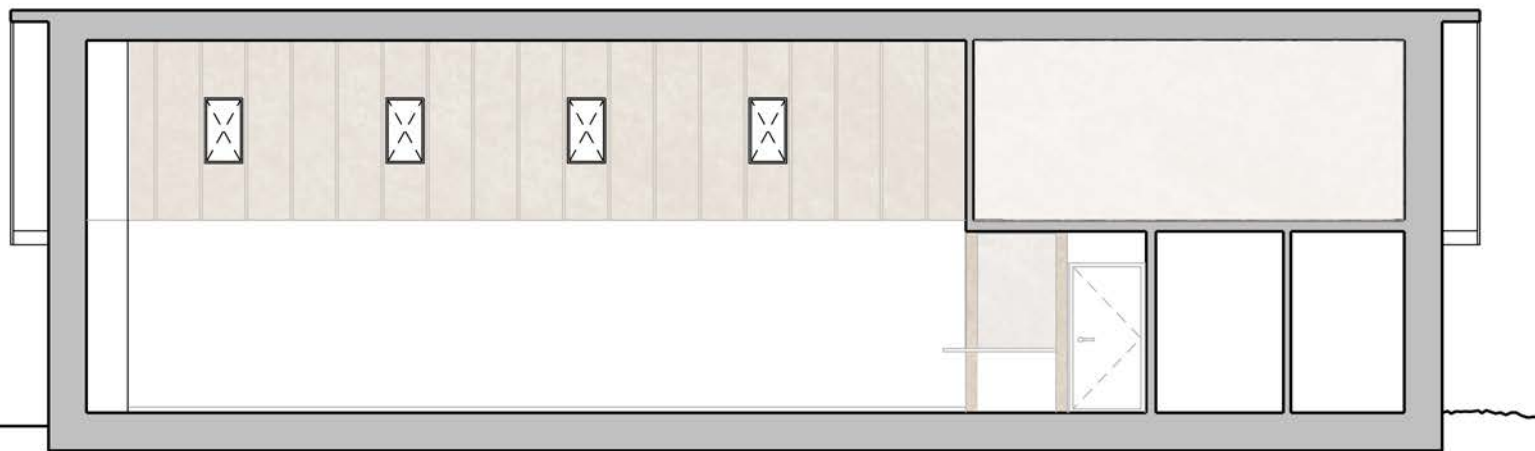

Section BB

Roof Apex +5300mm

Eaves +2225mm


FFL +/- 0mm



Section AA

NOTES

1. Drawings based on survey by GS.
2. Do not scale from drawing and use written dimensions where given only.
3. Dimensions where given refer to structural dimensions unless otherwise stated.
4. All dimensions and conditions to be verified on site prior to the commencement.
5. All drawings to be read in conjunction with all other consultant drawings, all specification.
6. Drawings to be used for the purpose for which they have been prepared only.

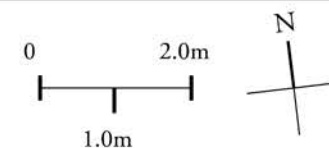

Drawing Record

a -
b -
c -

Proposed
AA & BB
Sections

title

Village Hall
project

Piddinghoe
site

GS024_S301
drawing no.

1.100 @ A4
scale

Feb 2018
date created

-
revision

G.S

GUYLEE SIMMONDS ARCHITECTS

hello@guyleesimmonds.com
www.guyleesimmonds.com
registered in the UK 11087556
registered in Norway 927 356 813